


REVISIONS				
ZONE	REV	DESCRIPTION	DATE	APPROVED
A1	B	Updated Address	12/8/17	OP

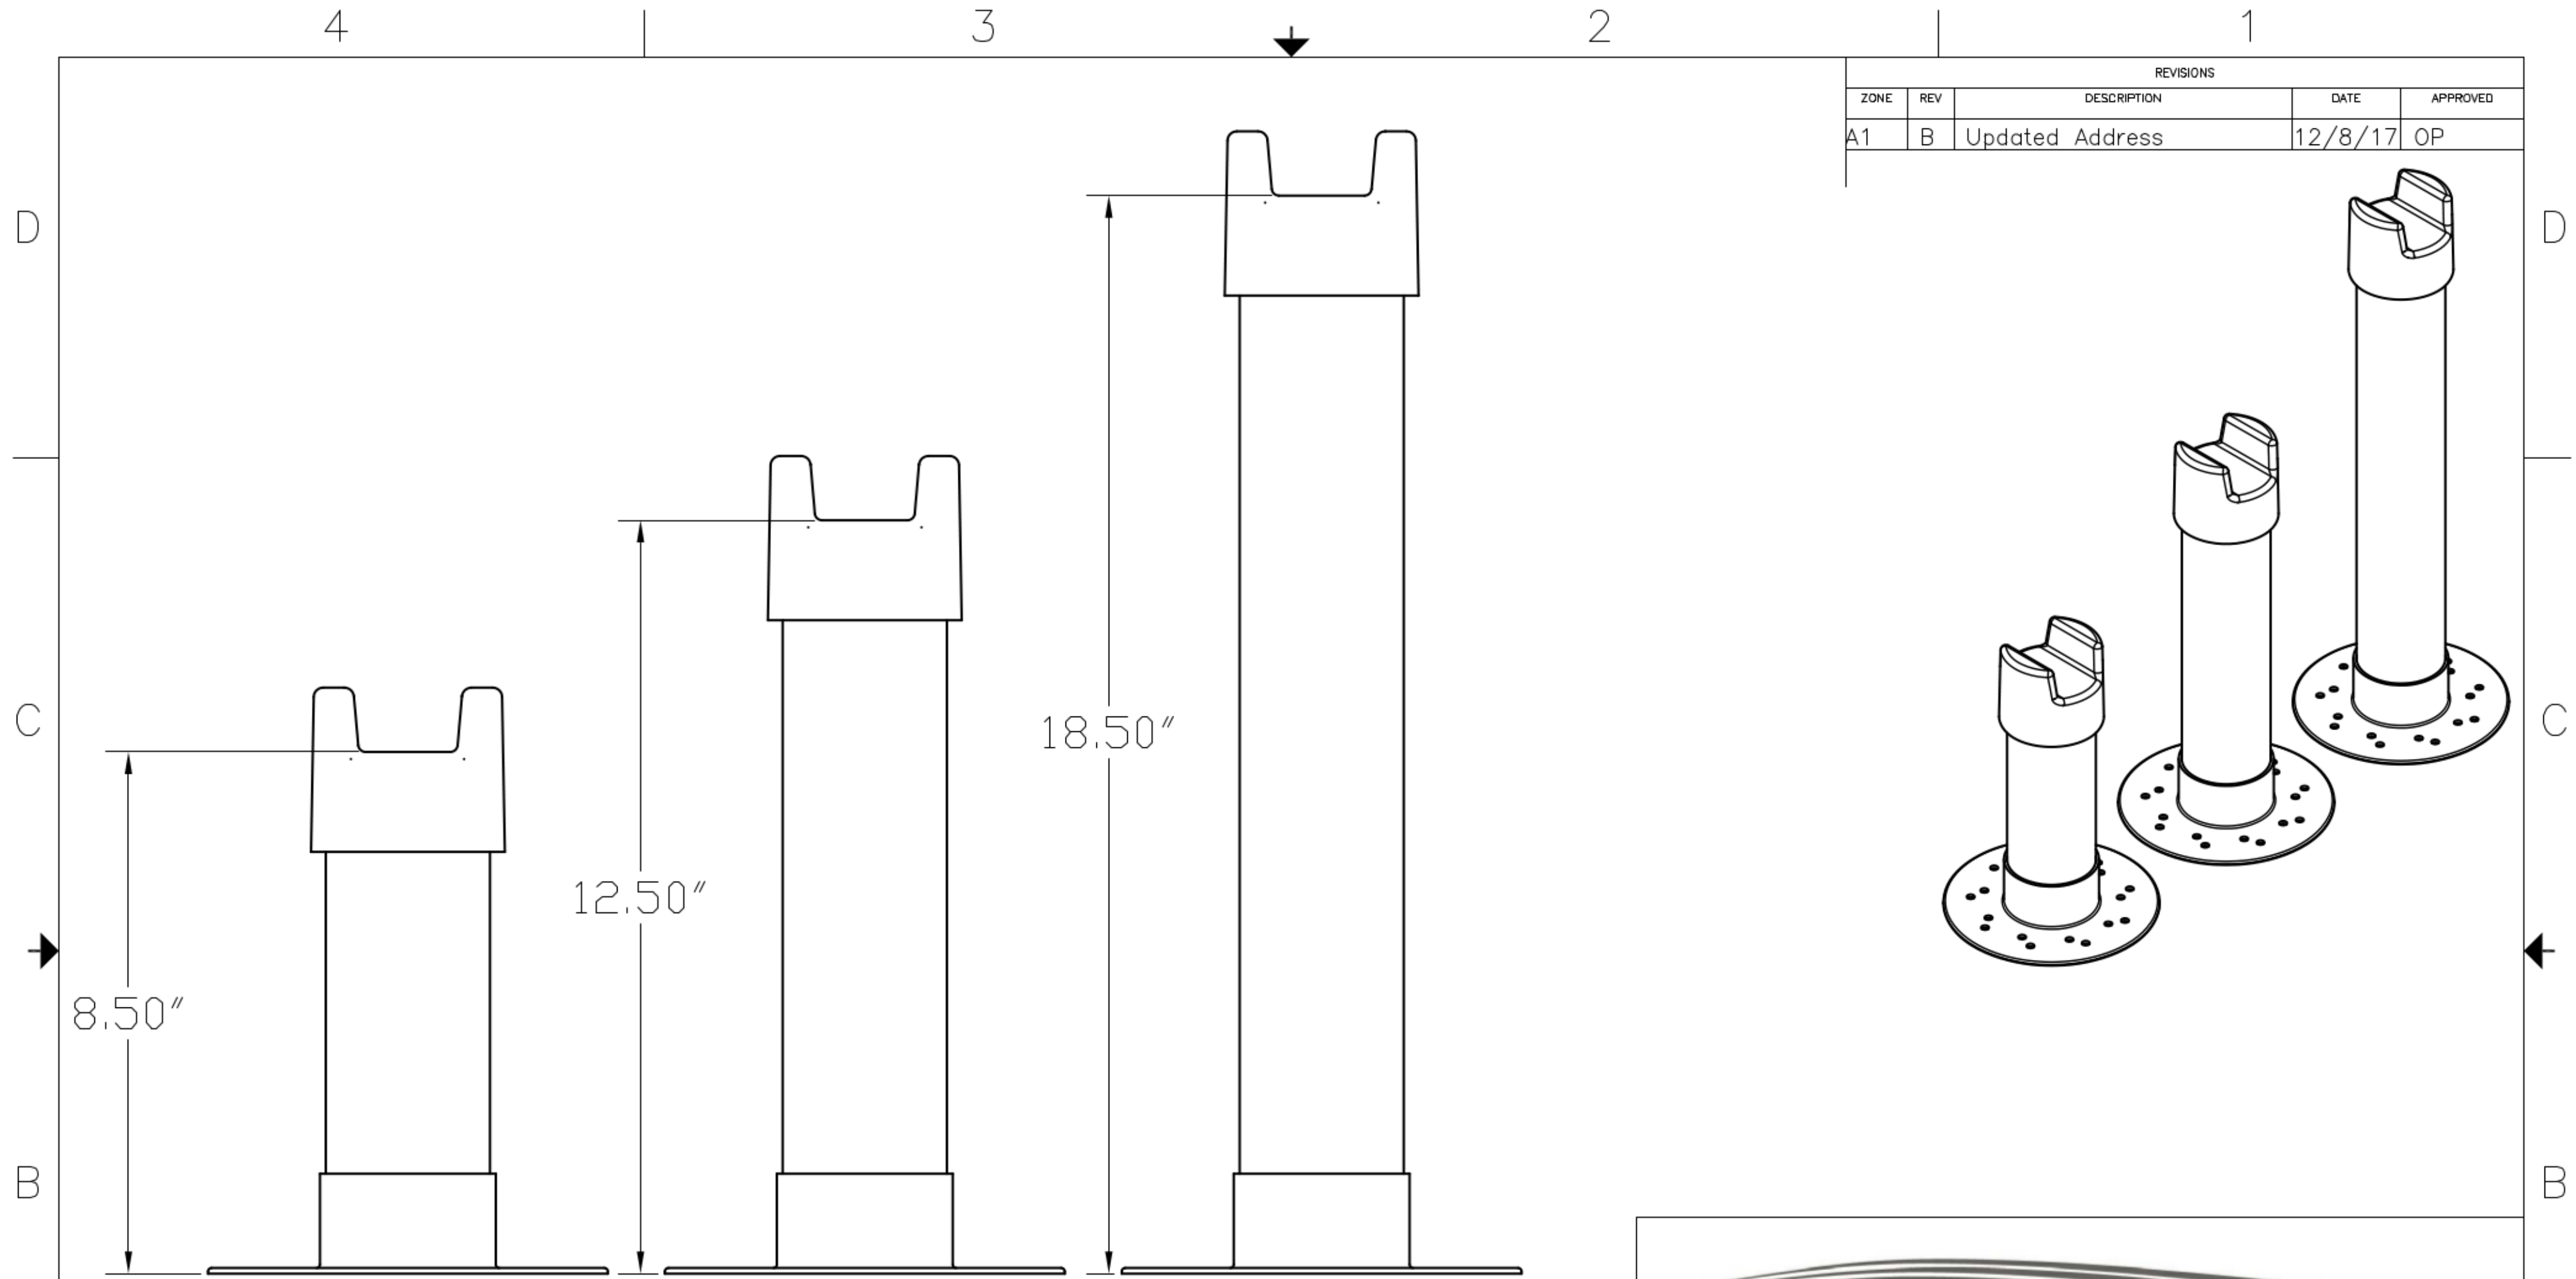

EA-8-2007
8" Extension

EA-12-2007
12" Extension

EA-18-2007
18" Extension



FILE NAME EA-XX-2007	5519 E Cork Street Kalamazoo Michigan 49048 USA (269)743-3368 (888) 672-9897		
CONTRACT NO KnuckleHeads			
DRAWN 11/15/2017			
CHECK OP			
APPR.			
ISSUED 11/15/2017			
N/A	SIZE	FSCM NO	DWG NO [EA-XX-2007] Strut Extensions
Third angle projection not applicable	SCALE Not to scale	WEIGHT	REV B
		SHEET 12	

Note:
Extensions are measured from roof surface to support point.
Extensions are not height adjustable and must be fully engaged.
Assembly torque not to exceed 17.0 ft-lb.
Custom Extension are available upon request.