


REVISIONS				
ZONE	REV	DESCRIPTION	DATE	APPROVED
All	A	Initial Release	11/15/17	OP

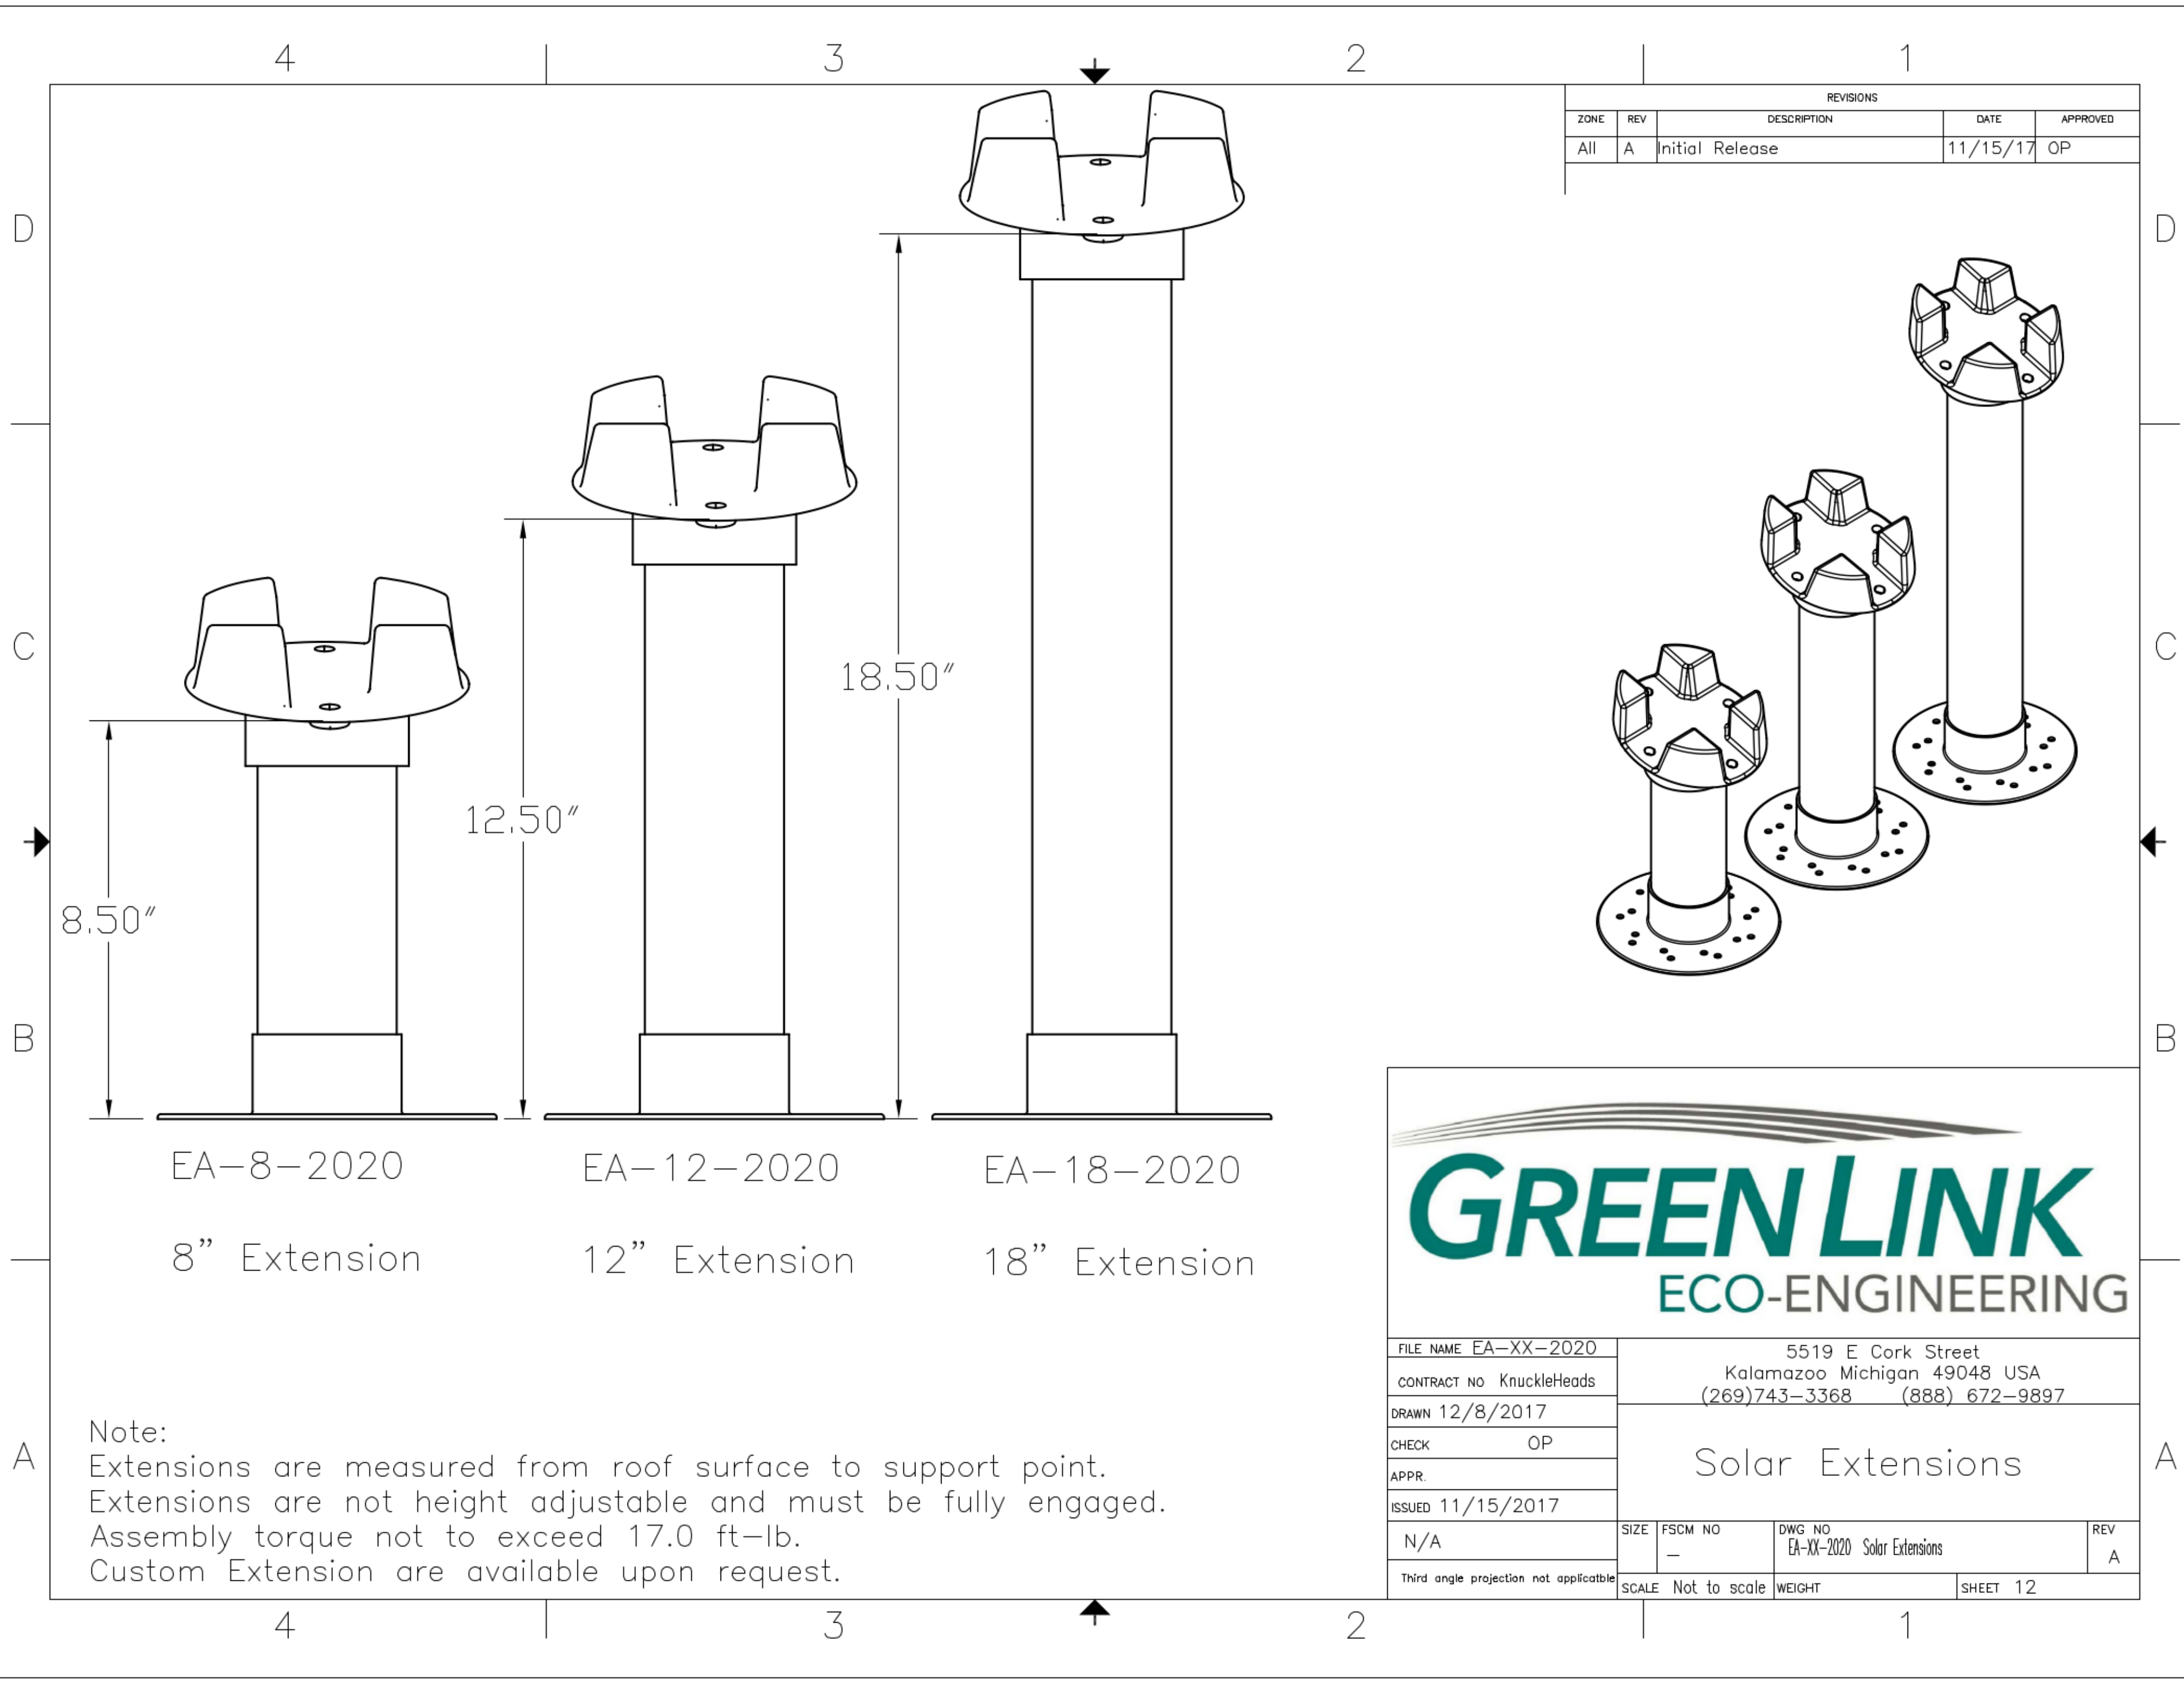

EA-8-2020

8" Extension

EA-12-2020

12" Extension

EA-18-2020

18" Extension



5519 E Cork Street
Kalamazoo Michigan 49048 USA
(269)743-3368 (888) 672-9897

FILE NAME EA-XX-2020
CONTRACT NO KnuckleHeads
DRAWN 12/8/2017
CHECK OP
APPR.
ISSUED 11/15/2017

Solar Extensions

N/A
Third angle projection not applicable

SIZE	FSCM NO	DWG NO	REV
	-	EA-XX-2020 Solar Extensions	A

SCALE Not to scale WEIGHT SHEET 12

Note:
Extensions are measured from roof surface to support point.
Extensions are not height adjustable and must be fully engaged.
Assembly torque not to exceed 17.0 ft-lb.
Custom Extension are available upon request.