



4

3

2

1

| REVISIONS |     |                 |         |          |
|-----------|-----|-----------------|---------|----------|
| ZONE      | REV | DESCRIPTION     | DATE    | APPROVED |
| A1        | B   | Updated Address | 12/8/17 | OP       |

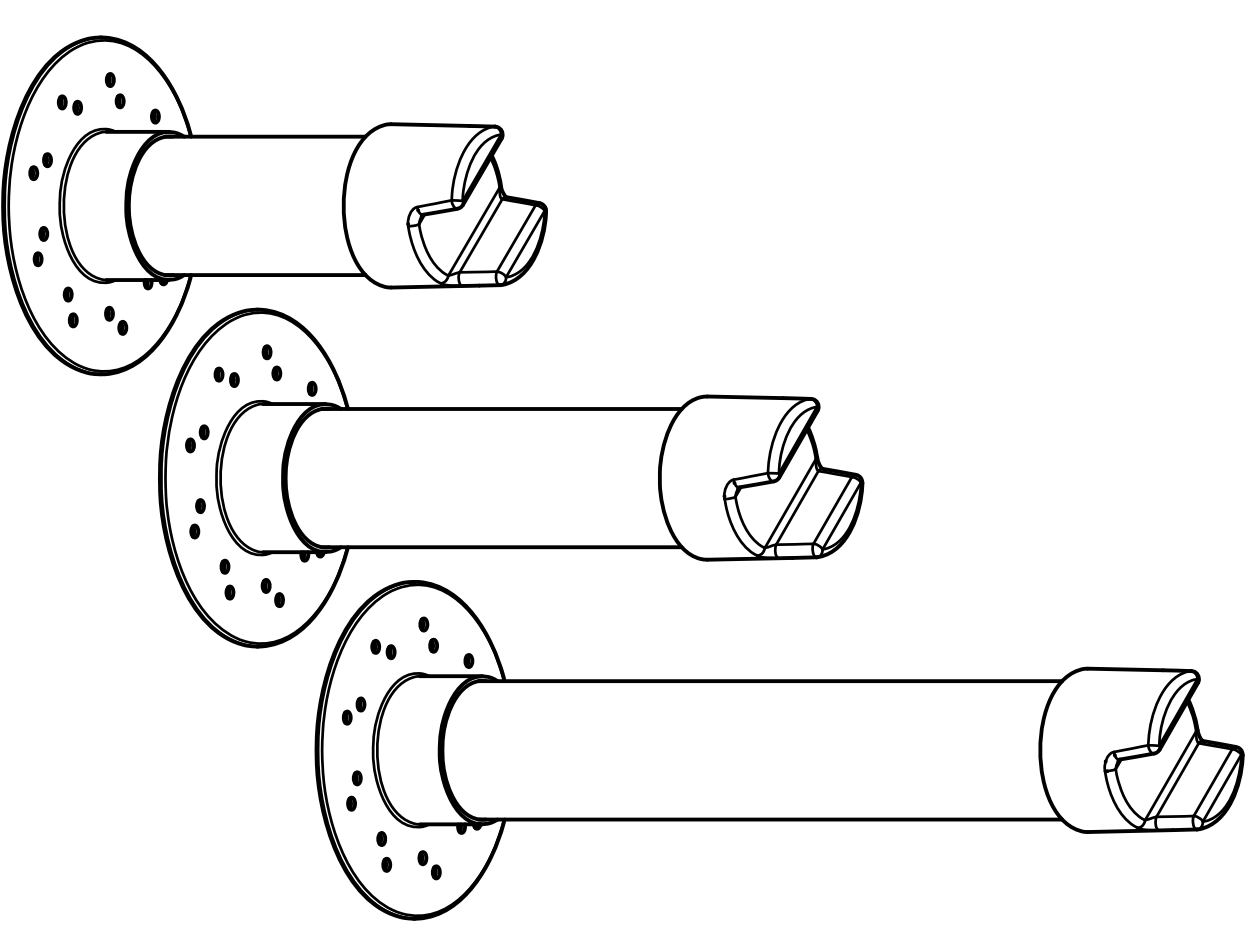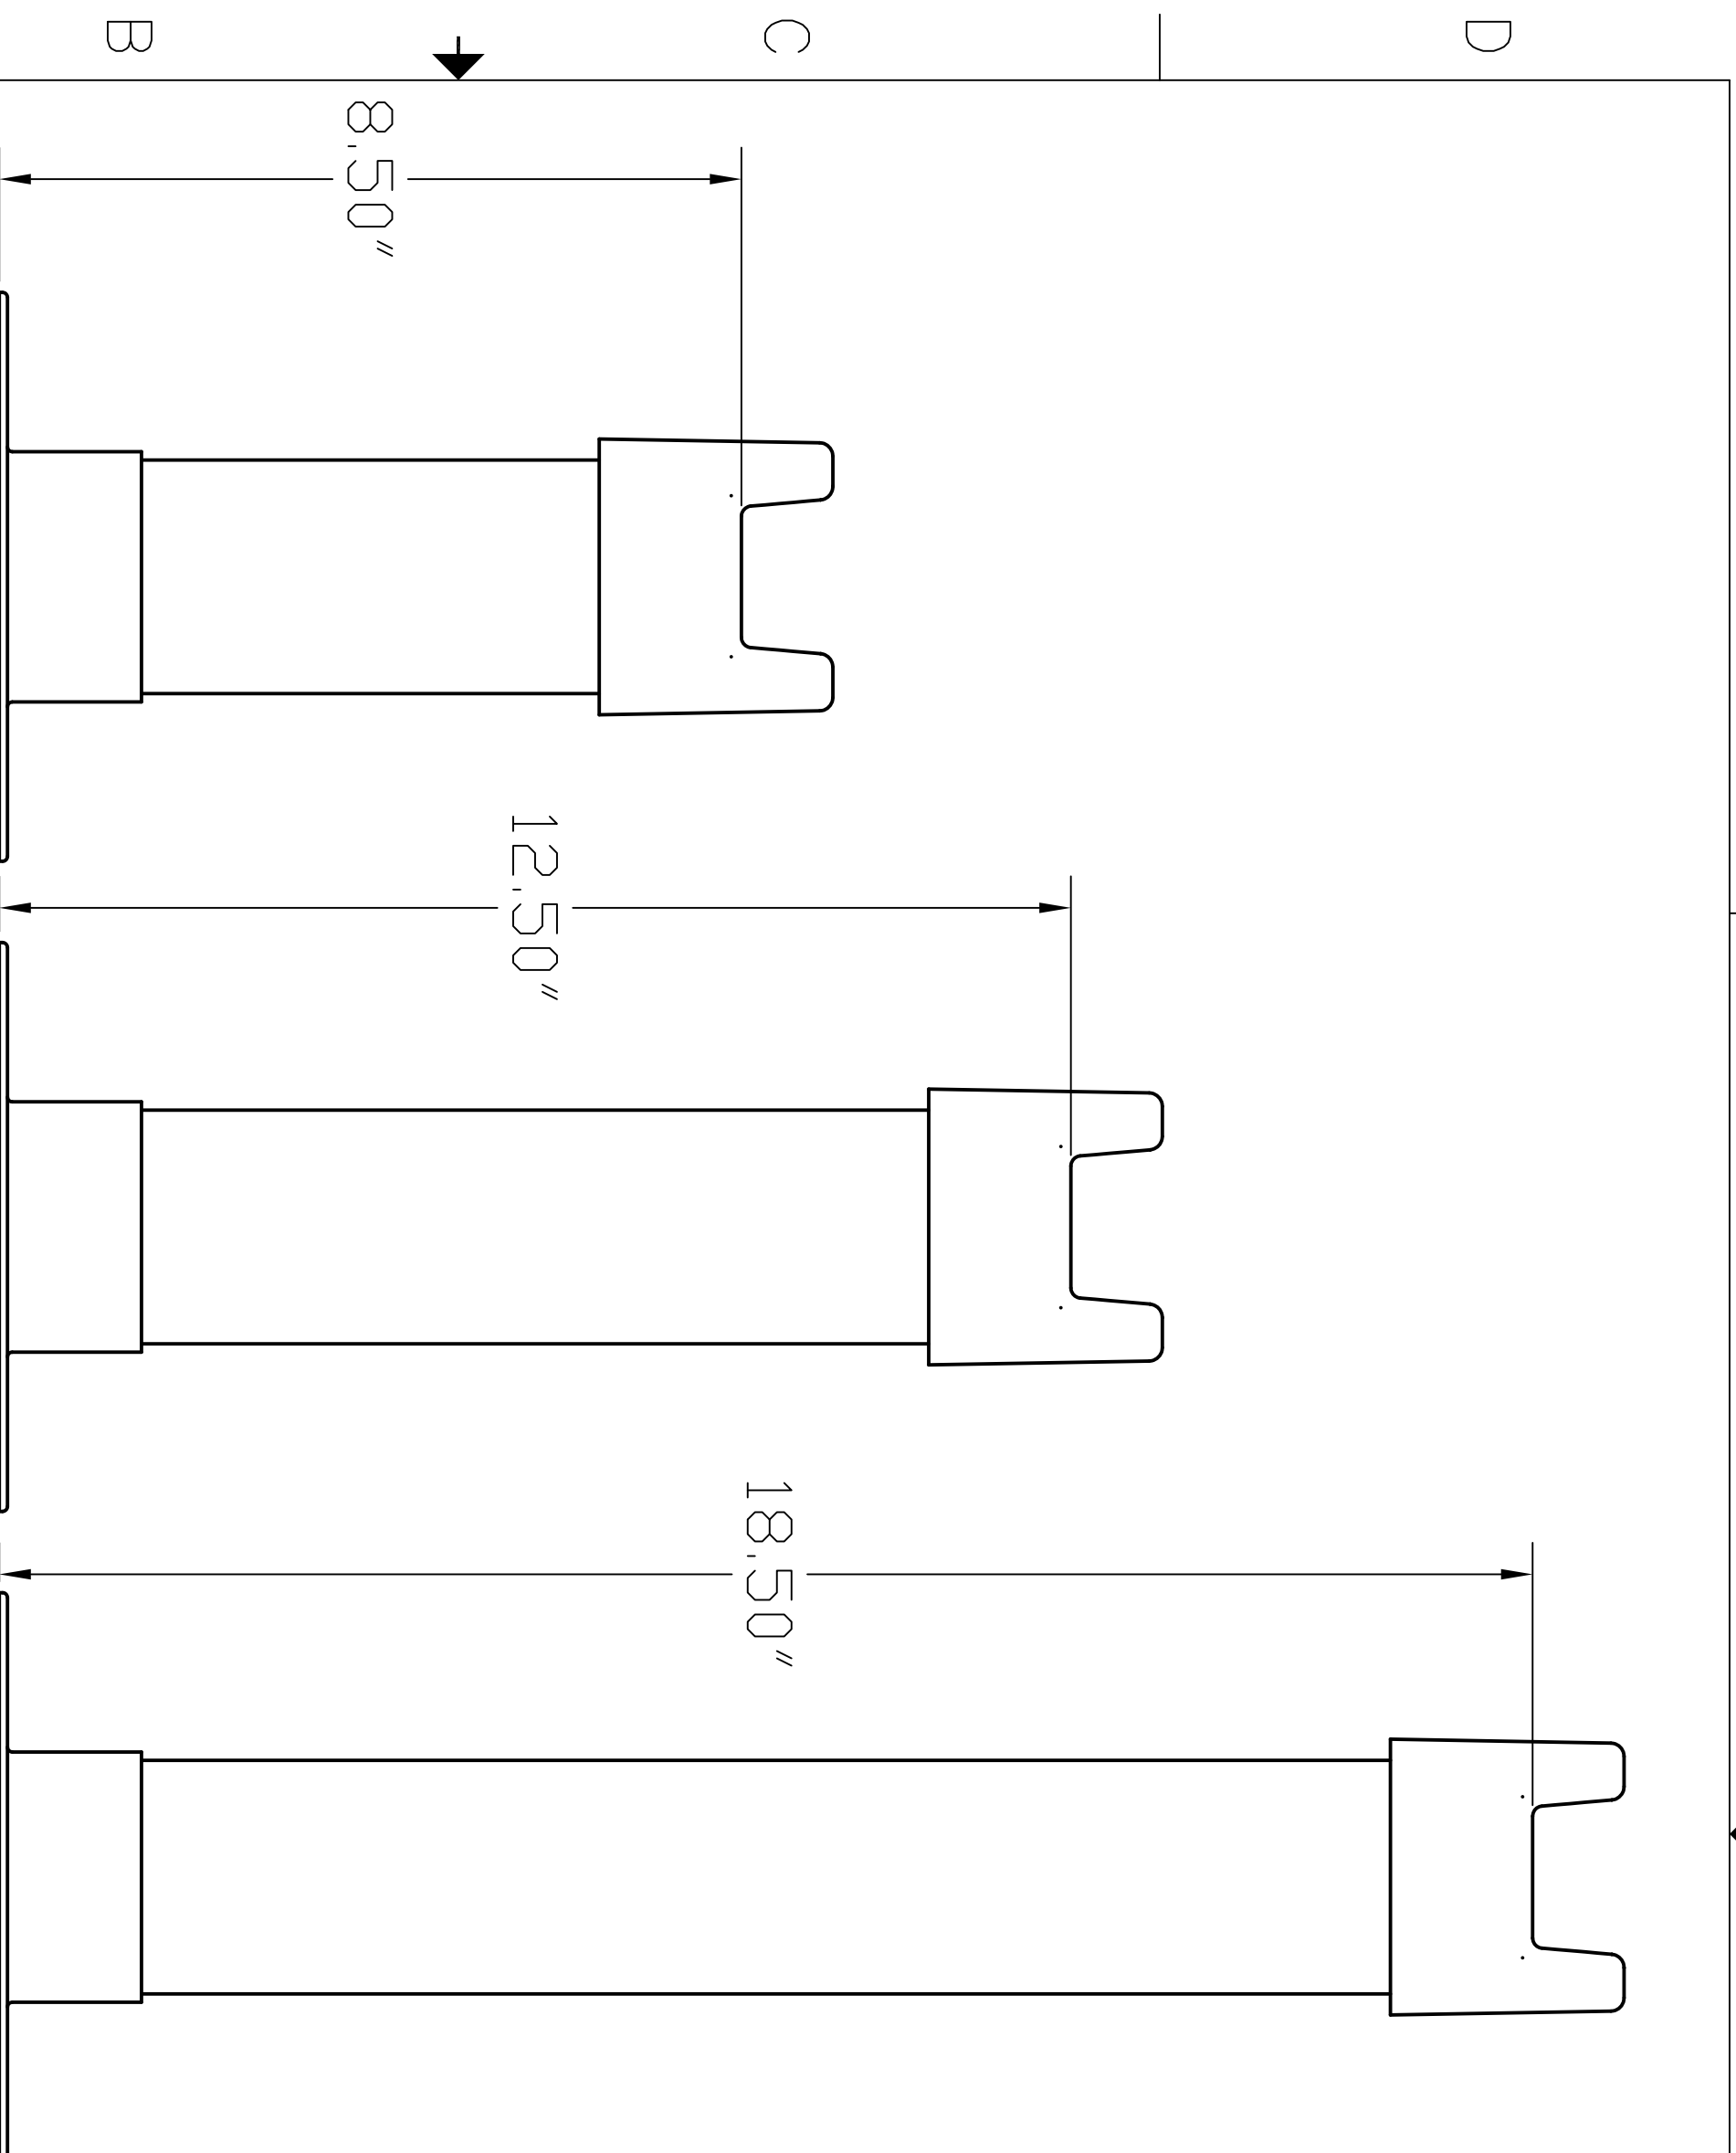

**GREENLINK**  
ECO-ENGINEERING

5519 E Cork Street  
Kalamazoo Michigan 49048 USA  
(269) 743-3368 (888) 672-9897

Strut Extensions

|             |              |        |              |                              |     |
|-------------|--------------|--------|--------------|------------------------------|-----|
| FILE NAME   | EA-XX-2007   | SIZE   | FSCM NO      | DWG NO                       | REV |
| CONTRACT NO | KruckleHeads |        |              | [EA-X-2007] Strut Extensions | B   |
| DRAWN       | 11/15/2017   | SCALE  | Not to scale |                              |     |
| CHECK       | OP           | WEIGHT | SHEET 12     |                              |     |
| APPR.       |              |        |              |                              |     |
| ISSUED      | 11/15/2017   |        |              |                              |     |
|             | N/A          |        |              |                              |     |

Note:  
Extensions are measured from roof surface to support point.  
Extensions are not height adjustable and must be fully engaged.  
Assembly torque not to exceed 17.0 ft-lb.  
Custom Extension are available upon request.

4

3

2

1